


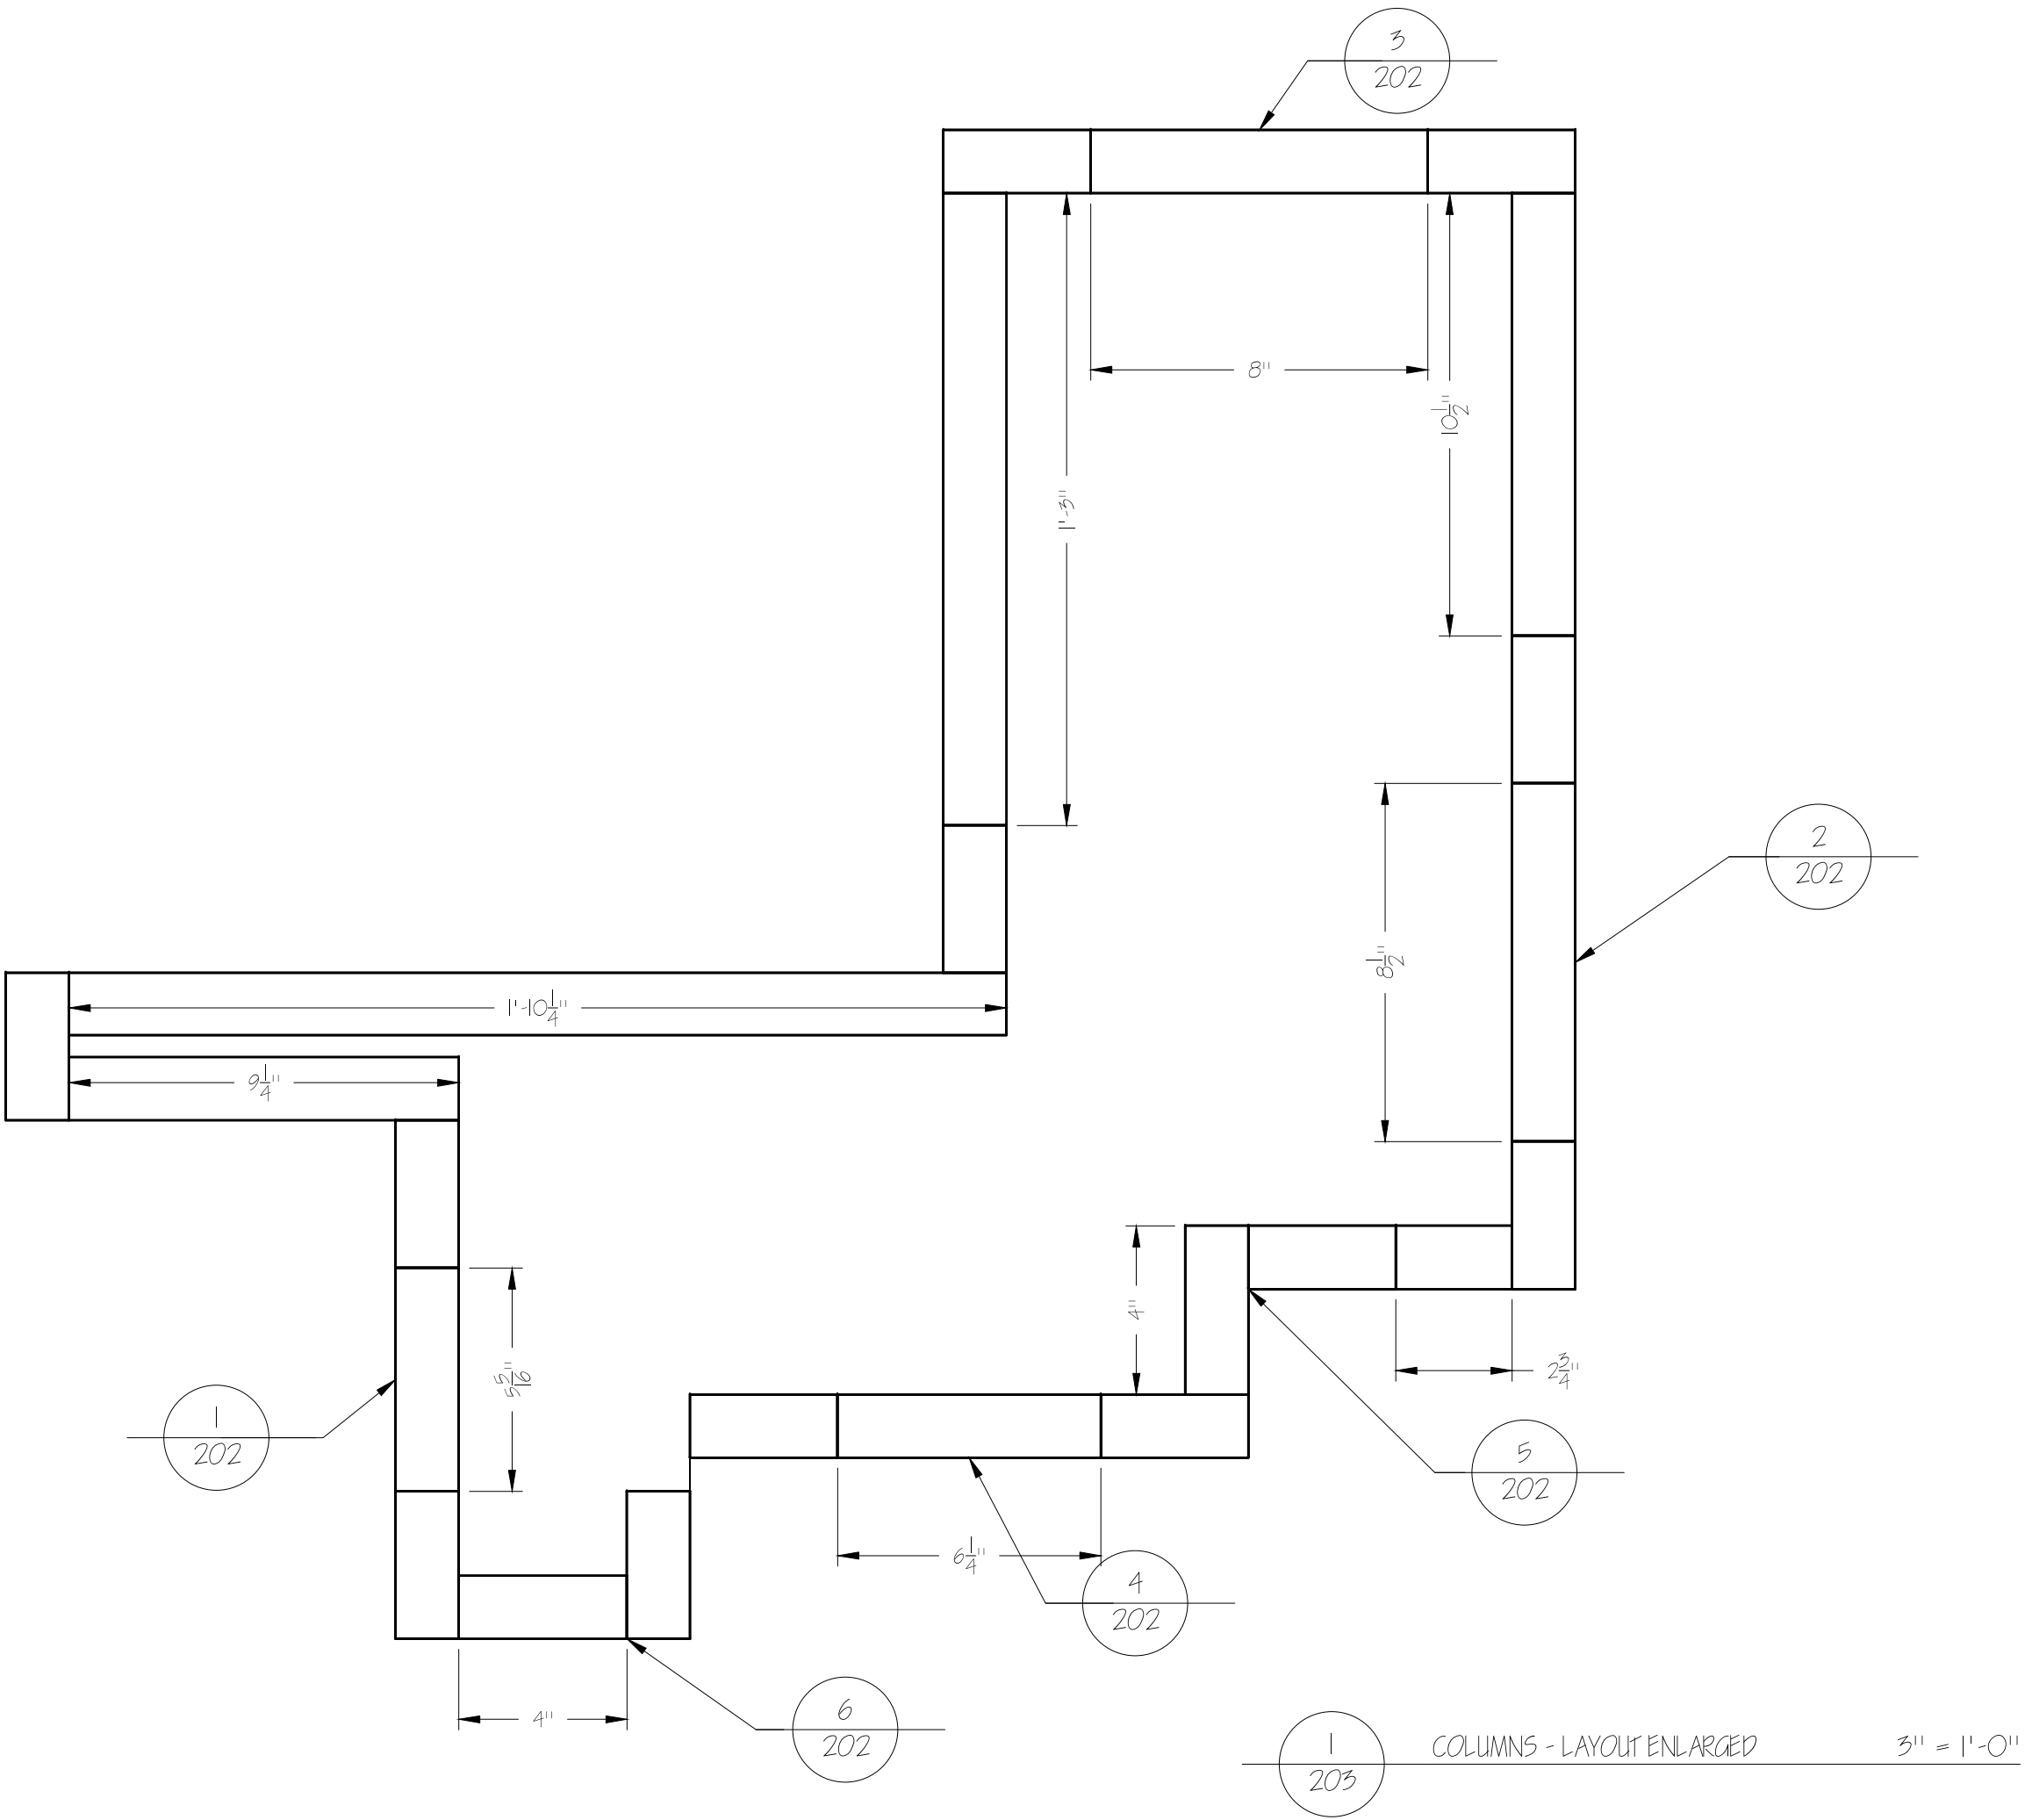

Director: JEREMY WILLIAMS		Scenic Designer: JEFF KMEIC		Technical Director: PHIL BRULOTTE		Assistant Technical Director: ELISE MASUR		Scale: AS SHOWN	
PIPPIN		COLUMNS - LAYOUT		SNMUTO		Plate Number:		203	