



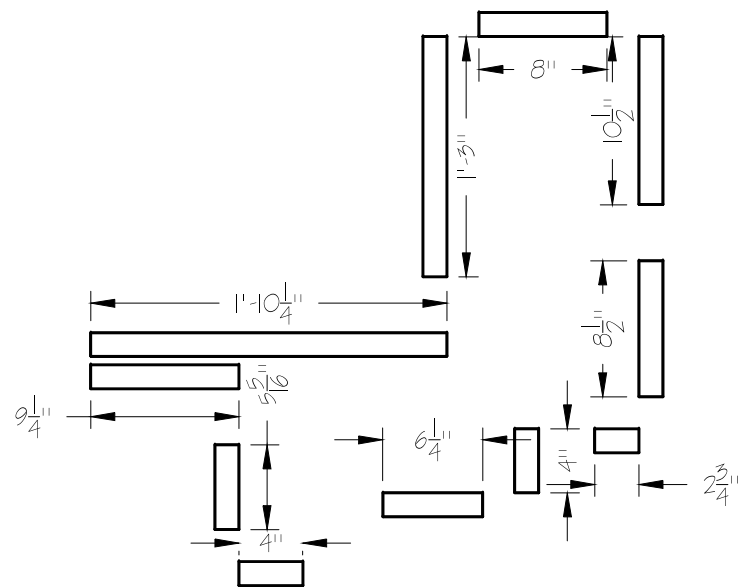


1
200

COLUMN INTERNAL MEMBERS - TOP VIEW $1 = 1'-0''$
USE 2X4
CUT FIVE OF EACH FOR ONE COLUMN (TEN OF EACH TOTAL)

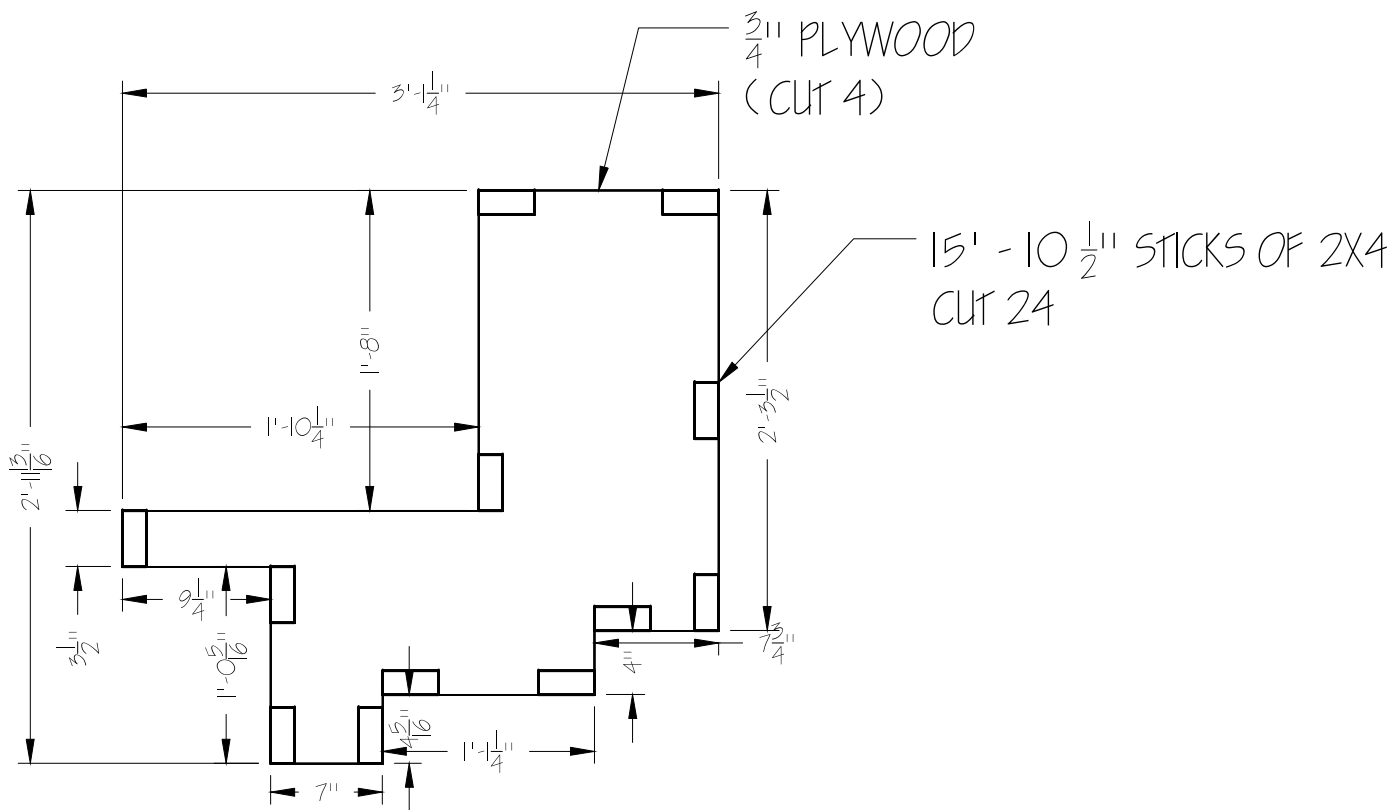


2
200

COLUMN LIDS AND VERTICALS - TOP VIEW $1 = 1'-0''$
CUT TWO (ONE IS R&R)

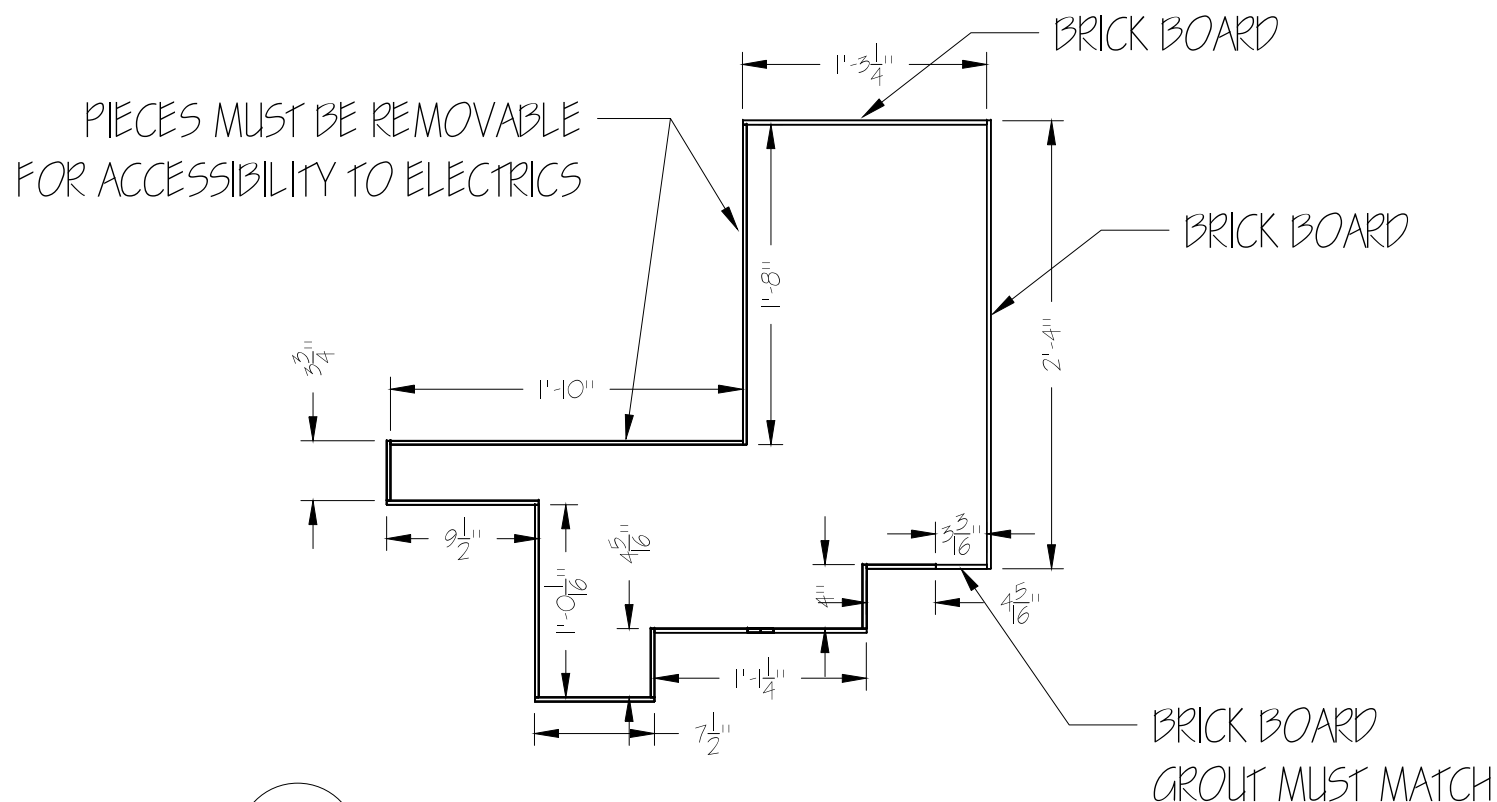

3
200

COLUMN FACING - TOP VIEW $1 = 1'-0''$
UNLESS SPECIFIED, ALL FACING IS 1/4" Luan
CUT ONE OF EACH FOR ONE COLUMN (TWO OF EACH TOTAL)
PAY ATTENTION TO WHICH BOARDS CAP WHICH ENDS

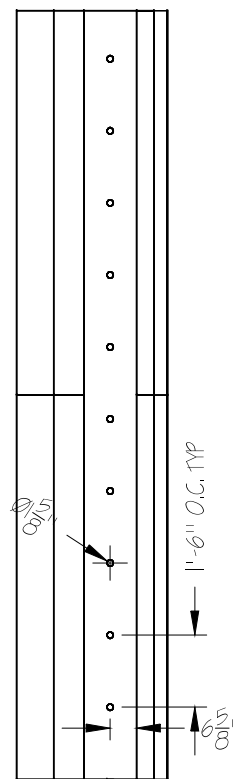

3
200

COLUMN FACING - FRONT VIEW $1/4'' = 1'-0''$
INCLUDES LAYOUT OF HOLES FOR LAMP SOCKETS.
DO NOT ATTACH REAR FACING UNTIL ELECTRICS WIRES SOCKETS.

NOTES:
BUILD TWO (ONE IS R&R)

Director: JEREMY WILLIAMS

Scenic Designer: JEFF KMEIC

Technical Director: PHIL BRULOTTE

Assistant Technical Director: ELISE MASUR

Scale: AS SHOWN

PIPPIN

COLUMNS

Plate Number:

200