




ALL HORIZONTAL FRAMING PLACED AT TOP, BOTTOM, AND EVERY 4' IN BETWEEN.

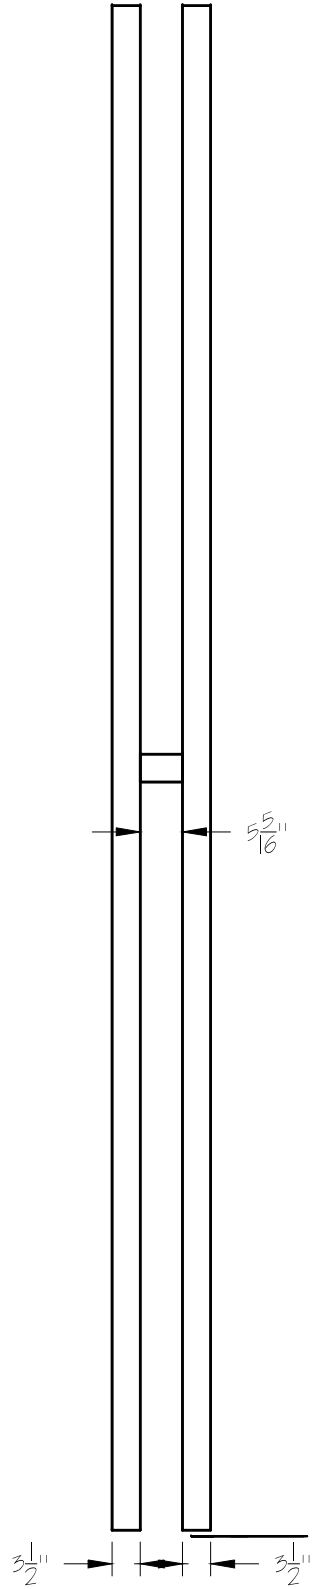


1
202
EXPLODED 1
Notes
1 / 2" = 1'-0"

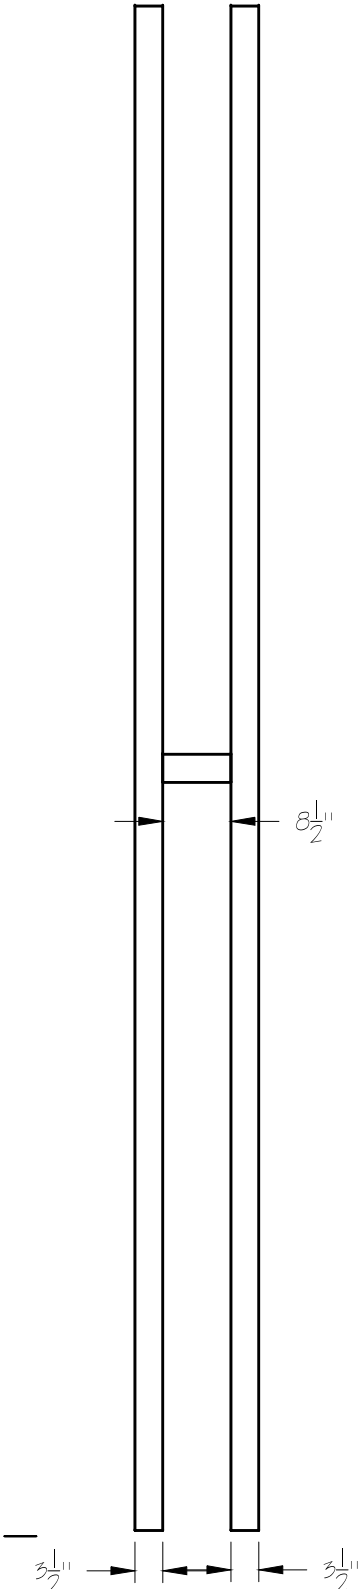


2
202
EXPLODED 2
Notes
1 / 2" = 1'-0"

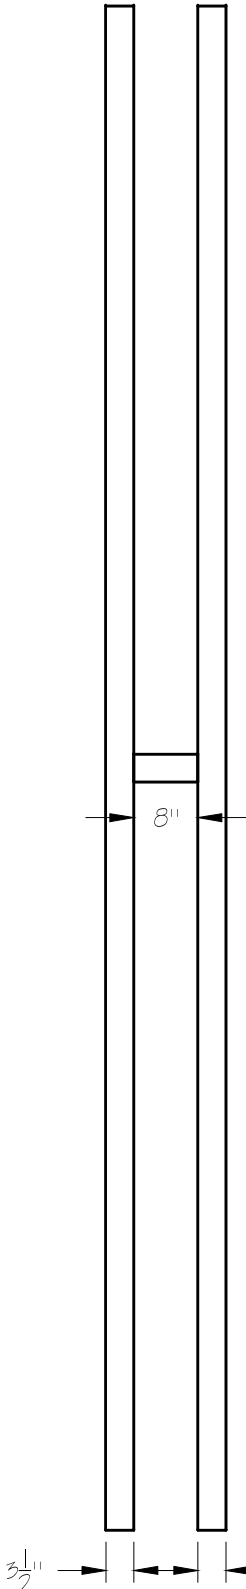

3
202
EXPLODED 3
Notes
1 / 2" = 1'-0"

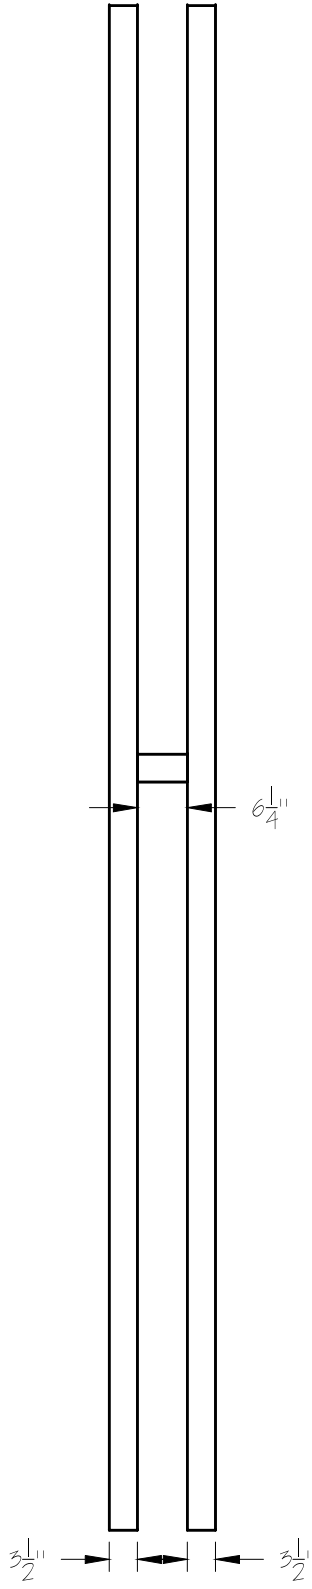

4
202
EXPLODED 4
Notes
1 / 2" = 1'-0"

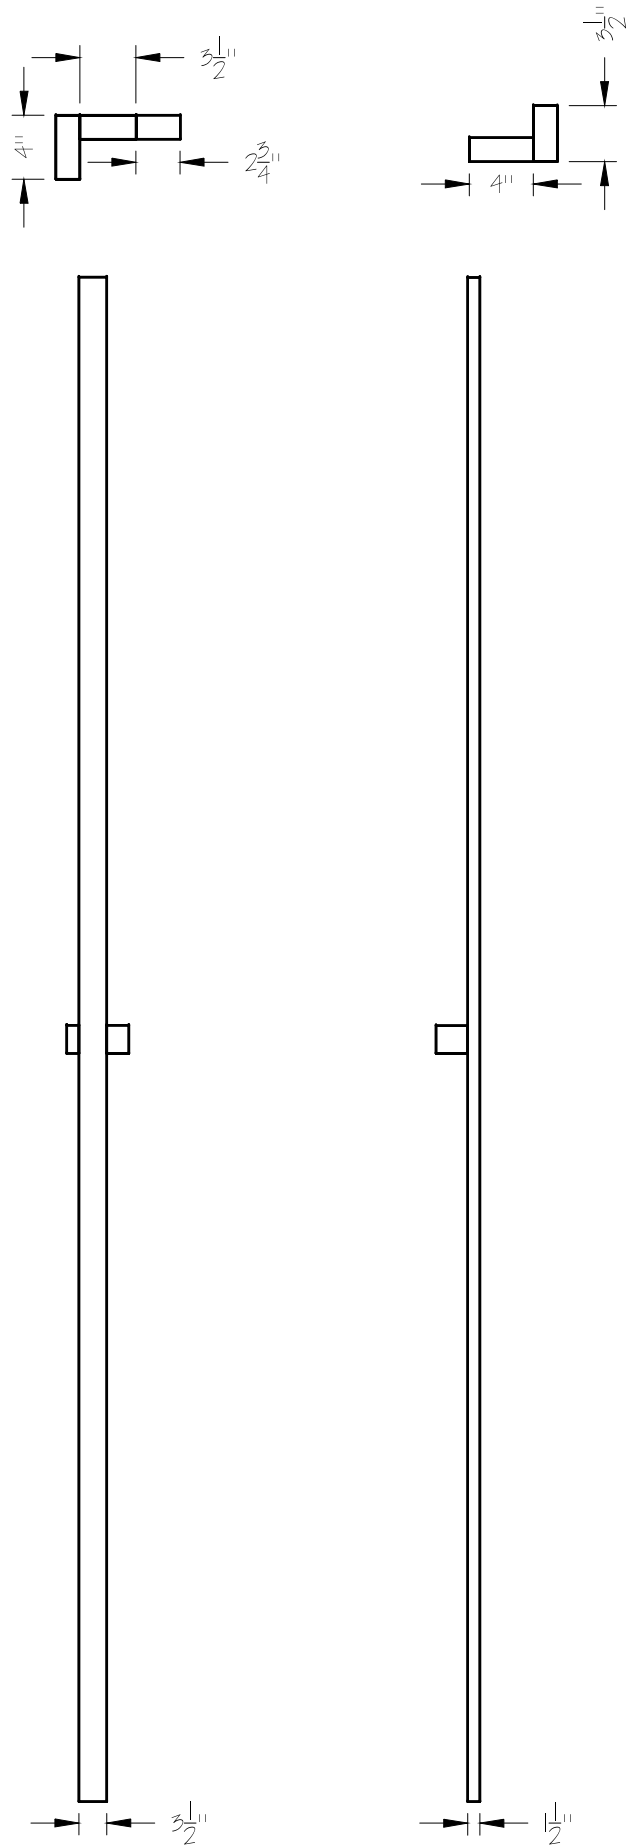

5
202
EXPLODED 5
Notes
1 / 2" = 1'-0"

6
202
EXPLODED 6
Notes
1 / 2" = 1'-0"

Director: JEREMY WILLIAMS		PIPPIN	COLUMNS – EXPLODED
Scenic Designer: JEFF KMEIC			
Technical Director: PHIL BRULOTTE			
Assistant Technical Director: ELISE MASUR			
Scale: AS SHOWN		Plate Number:	
		202	