




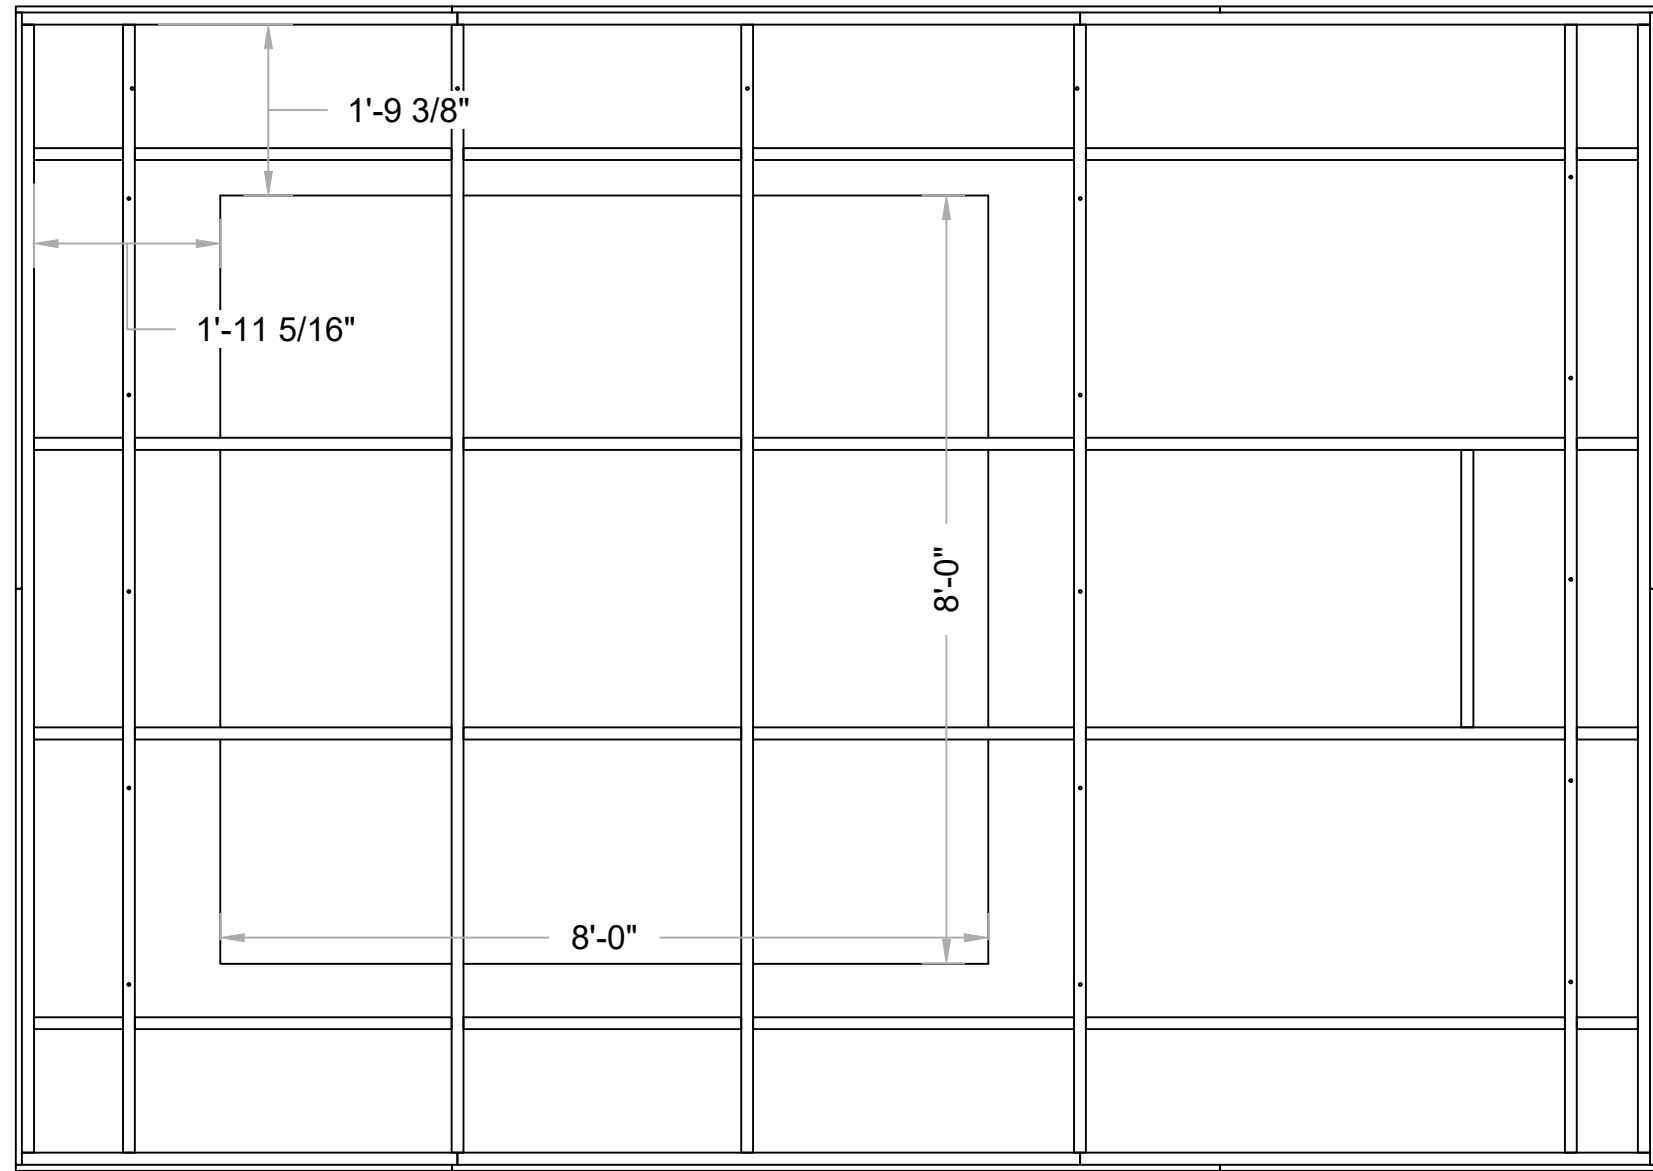


1 TOP
Scale: 1/2" = 1'-0"

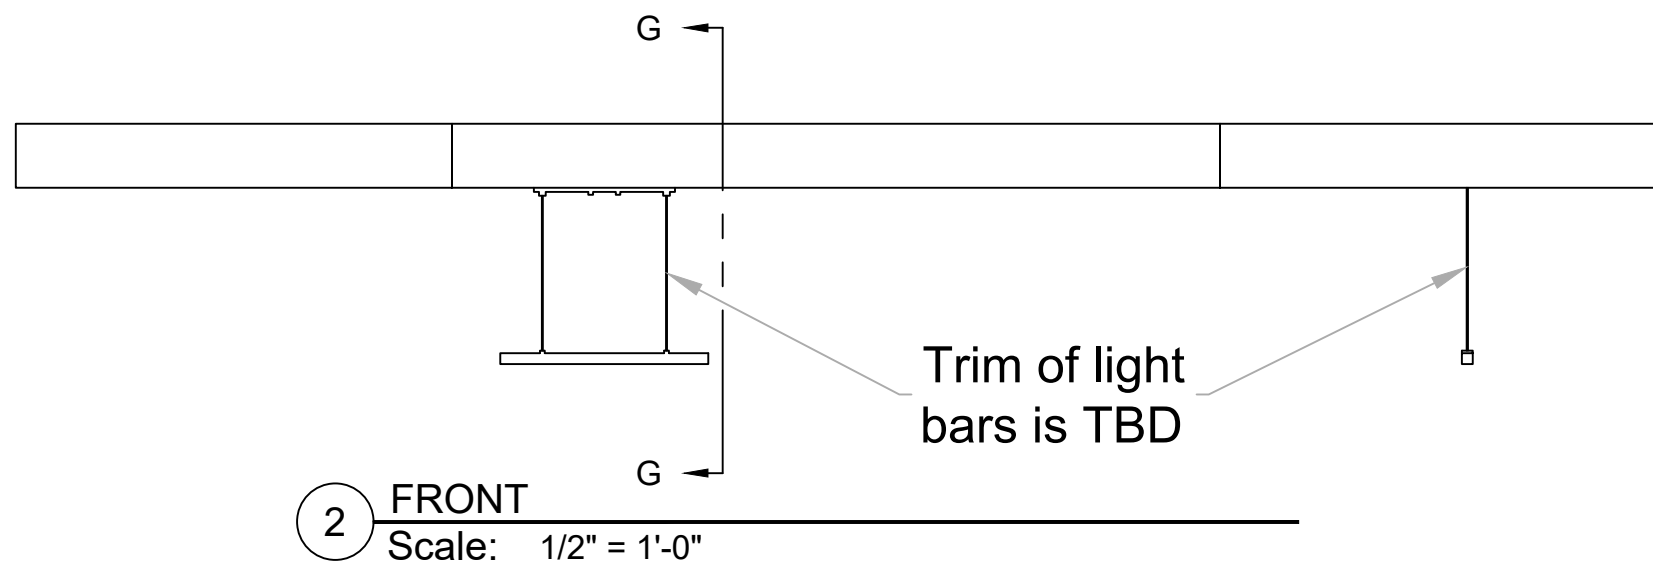


2 FRONT
Scale: 1/2" = 1'-0"

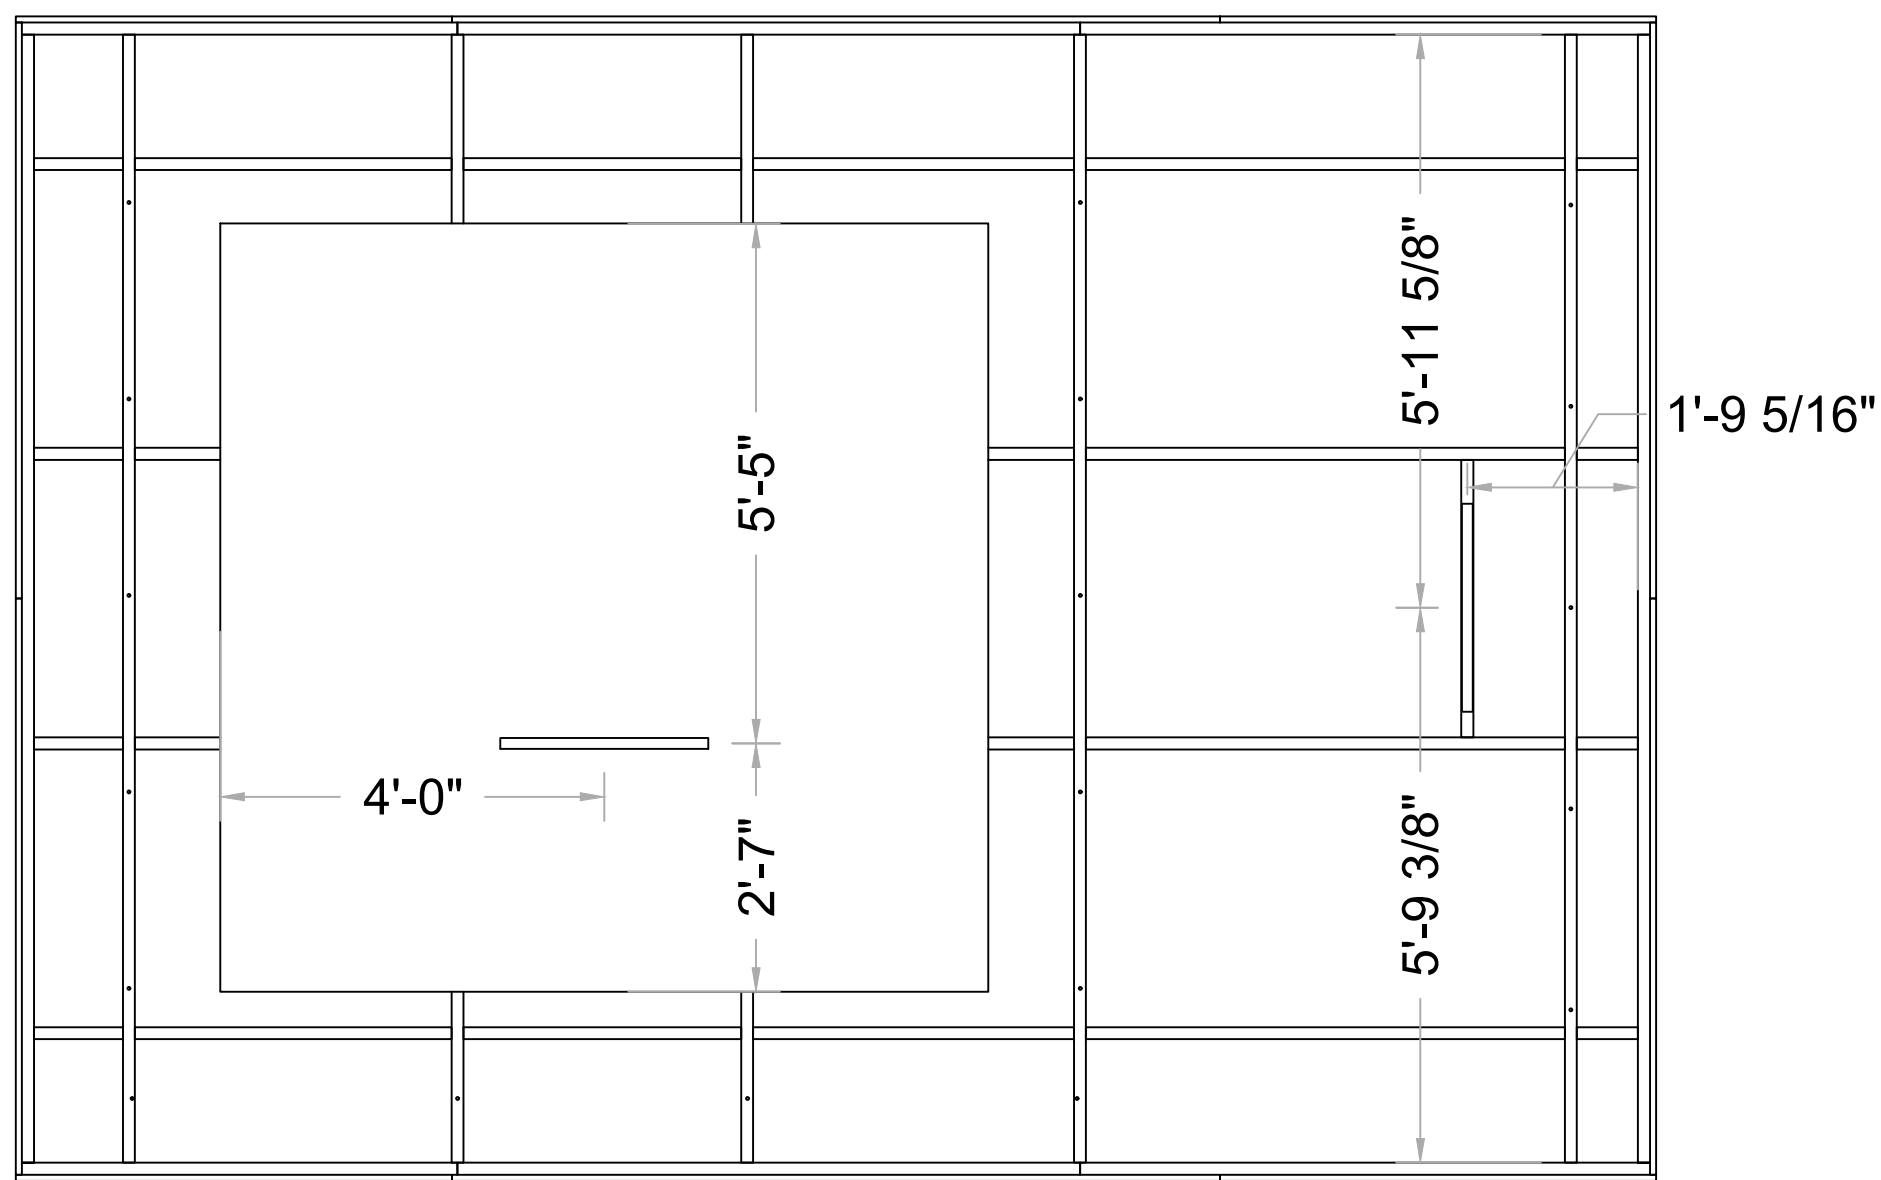


3 BOTTOM
Scale: 1/2" = 1'-0"

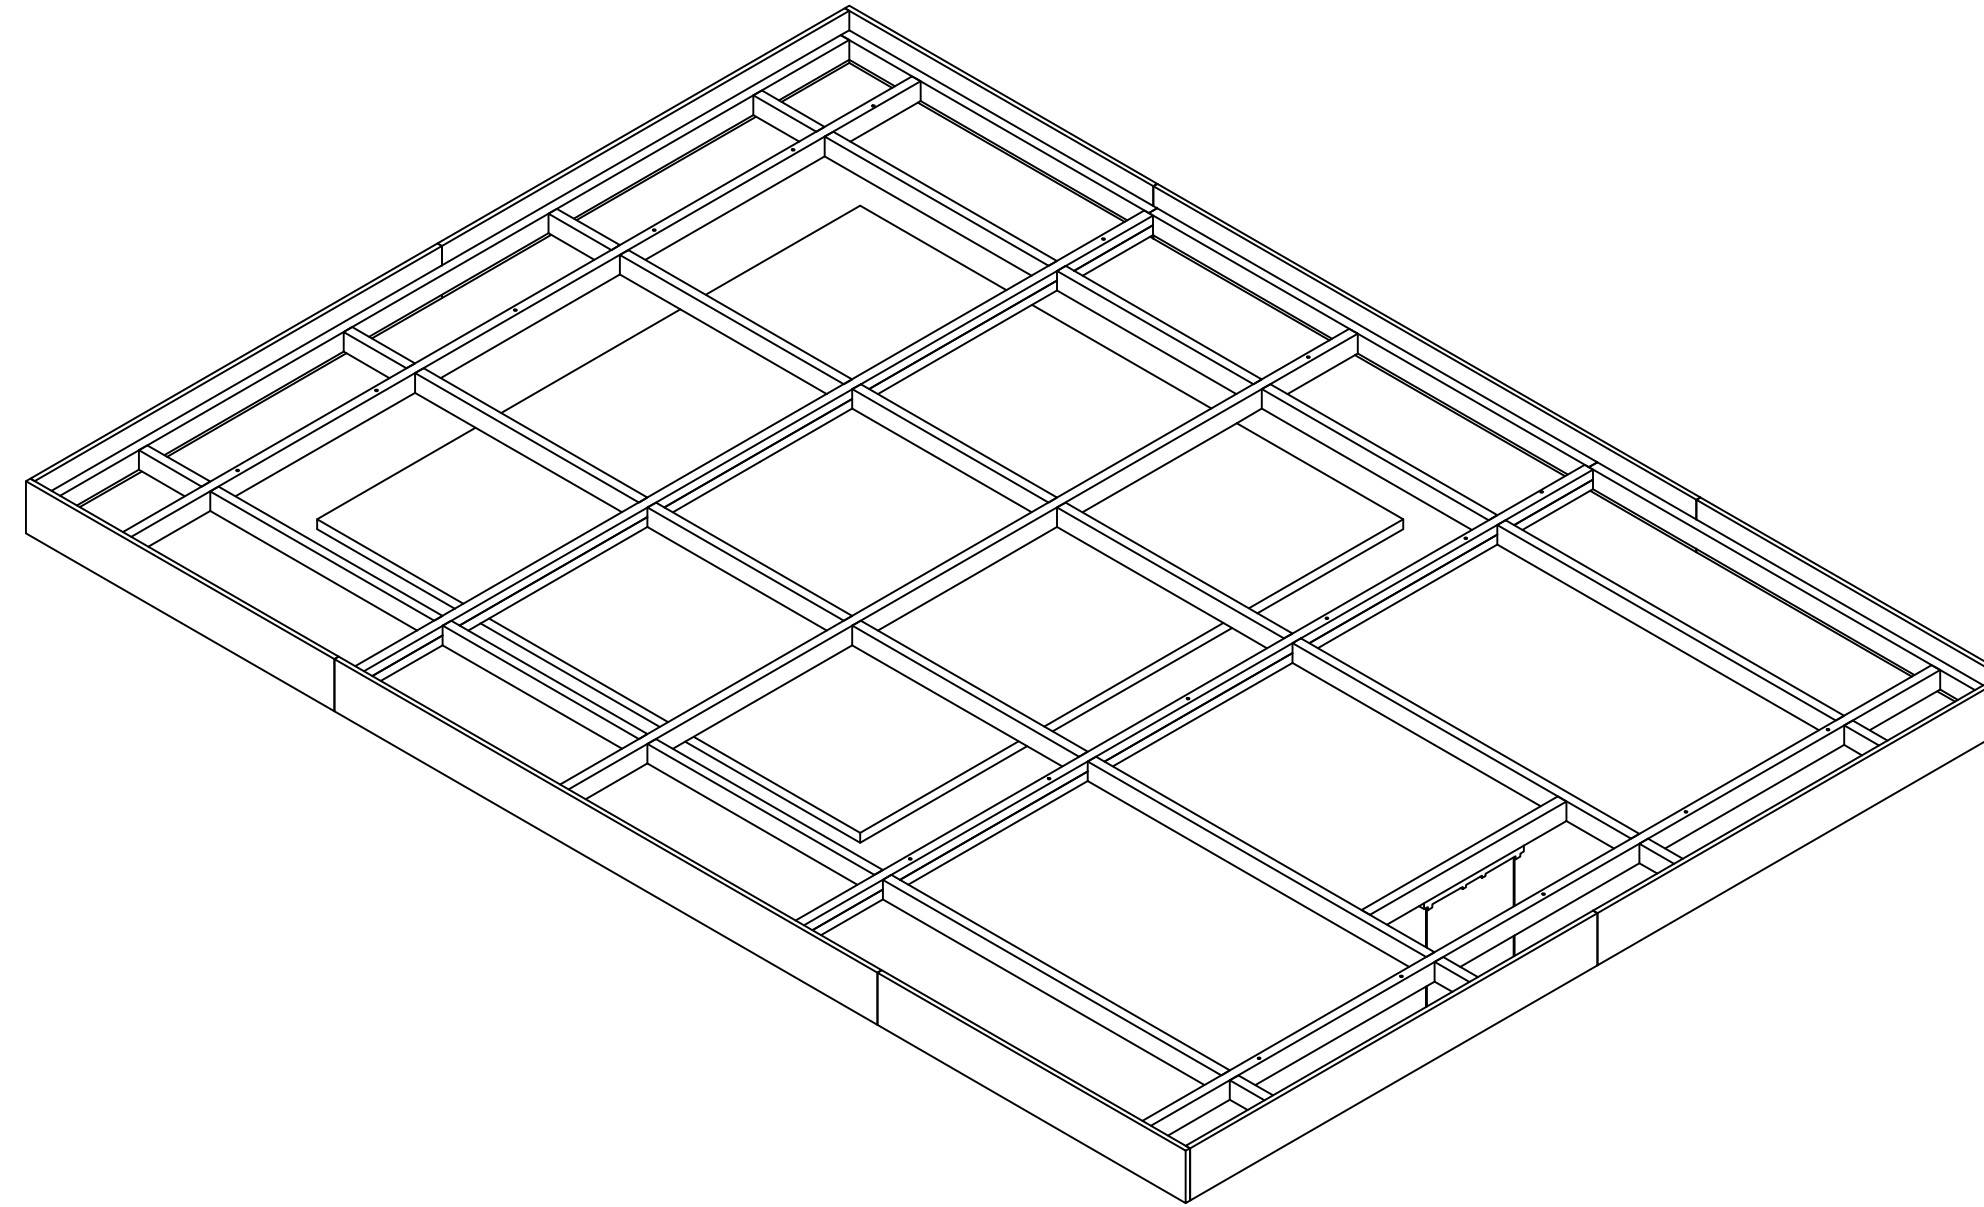

4 TOP/FRONT ISO
Scale: NTS

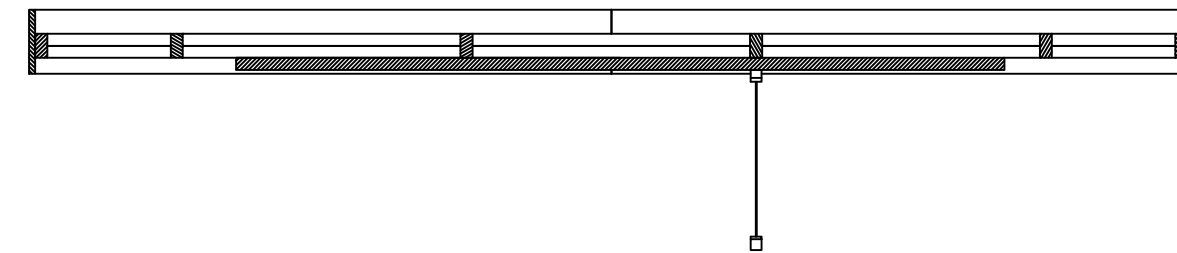

5 SECTION G-G
SCALE 1/2" = 1'-0"

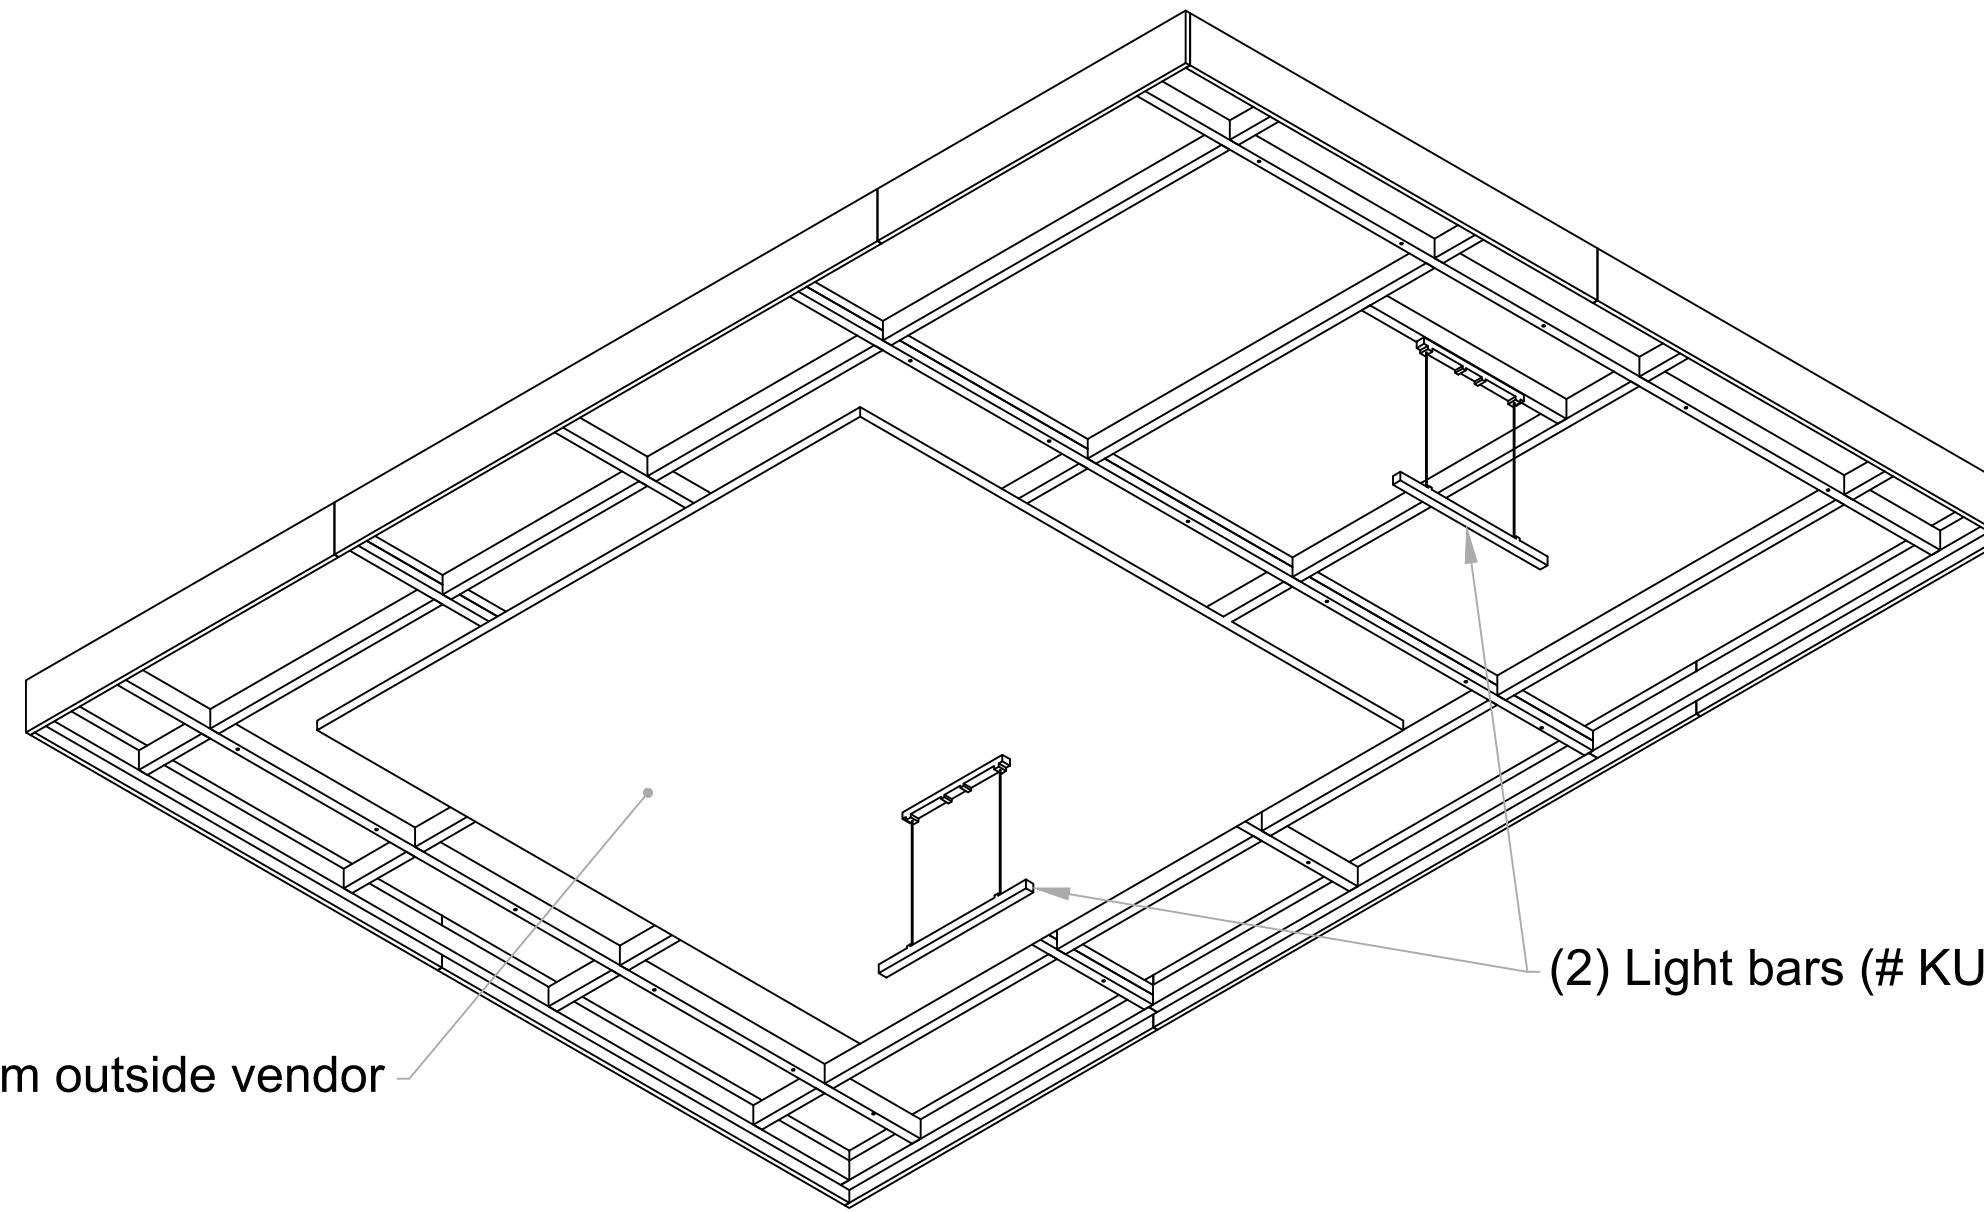

SEG ceiling from outside vendor

(2) Light bars (# KUZ629144)

6 BOTTOM/FRONT ISO
Scale: NTS