



1 TOP
Scale: 1-1/2" = 1'-0"

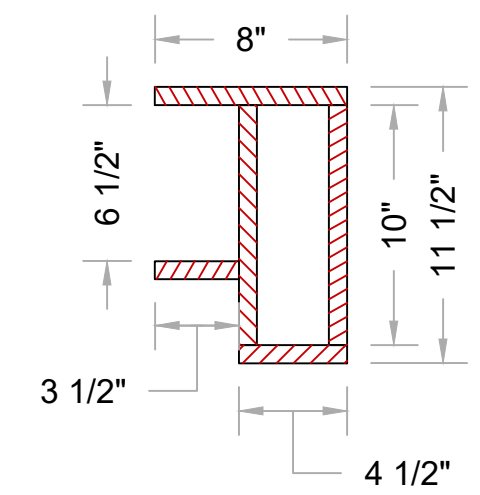


2 SECTION K-K
Scale: 1-1/2" = 1'-0"

BUILD 2

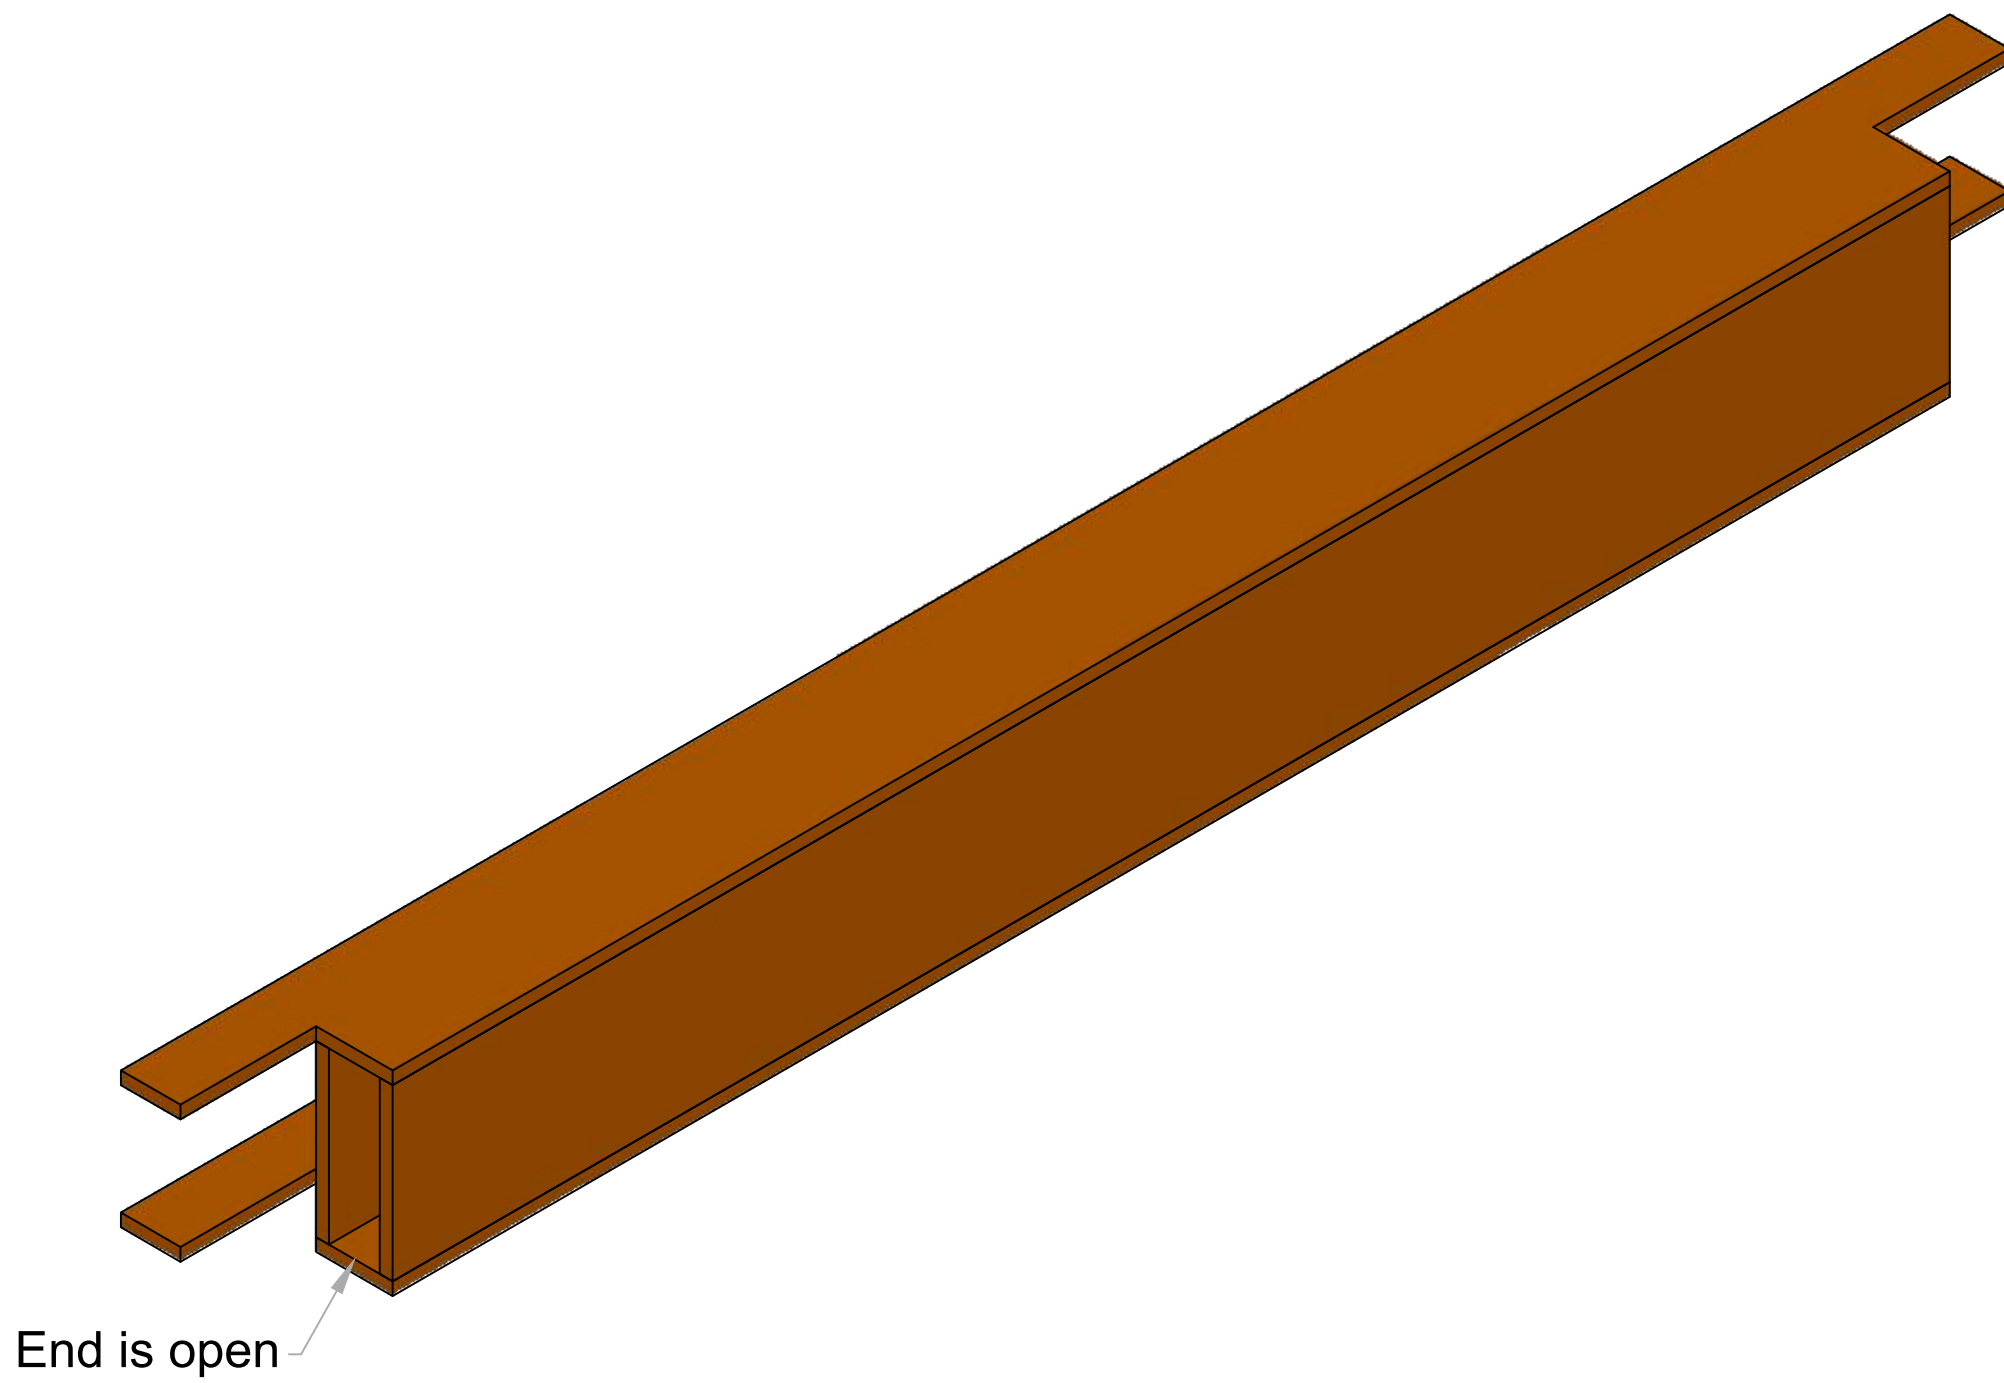

End is open

4 FRONT ISO
Scale: NTS

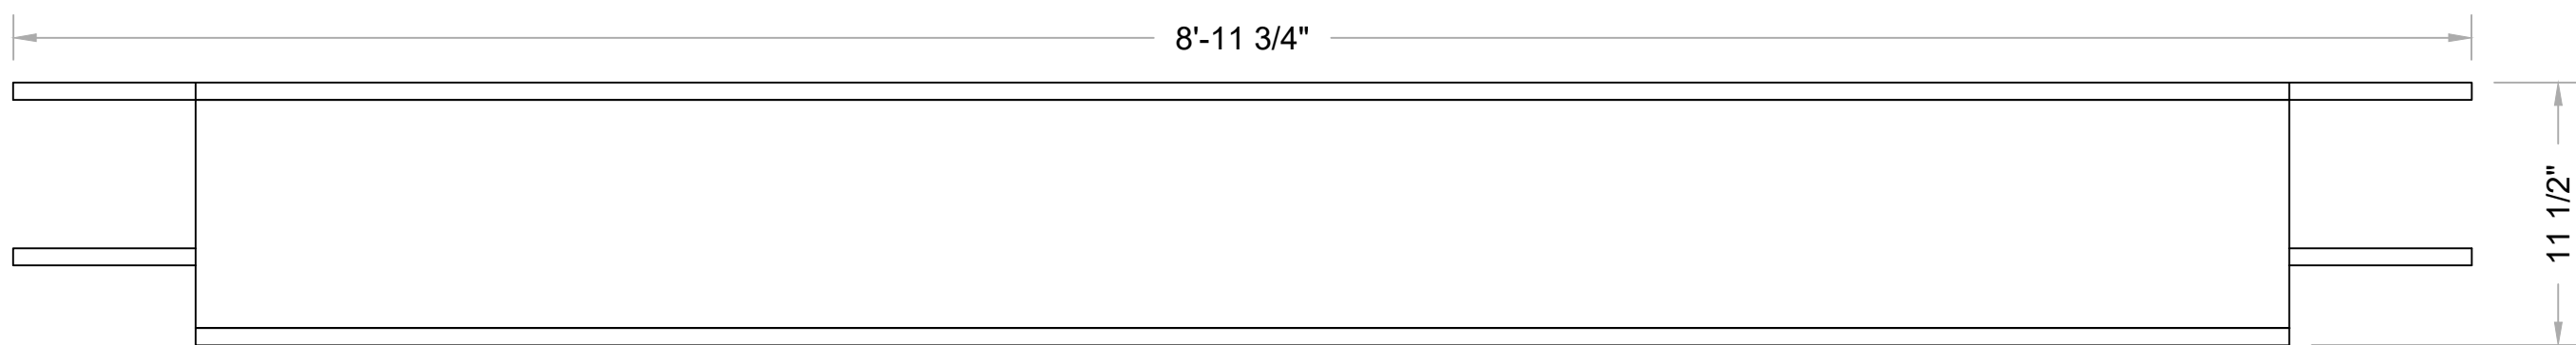

3 RIGHT
Scale: 1-1/2" = 1'-0"

LED Surround - Side

LED surround - Side

Brackets are 1/2" plywood attached with 1/4"-20 x 1-1/4" lag screws (for more info, see detail page 2)

5 SEPARATED ISO VIEW
Scale: NTS

Bridge Unit
LED Surround - Sides

Drawn by: Elise Masur
File ID: D 02
Page: 03 OF 12
Revision #: 02
Plotted: 01/03/20

Chicago, IL
Jan 13 - Feb 6, 2020